












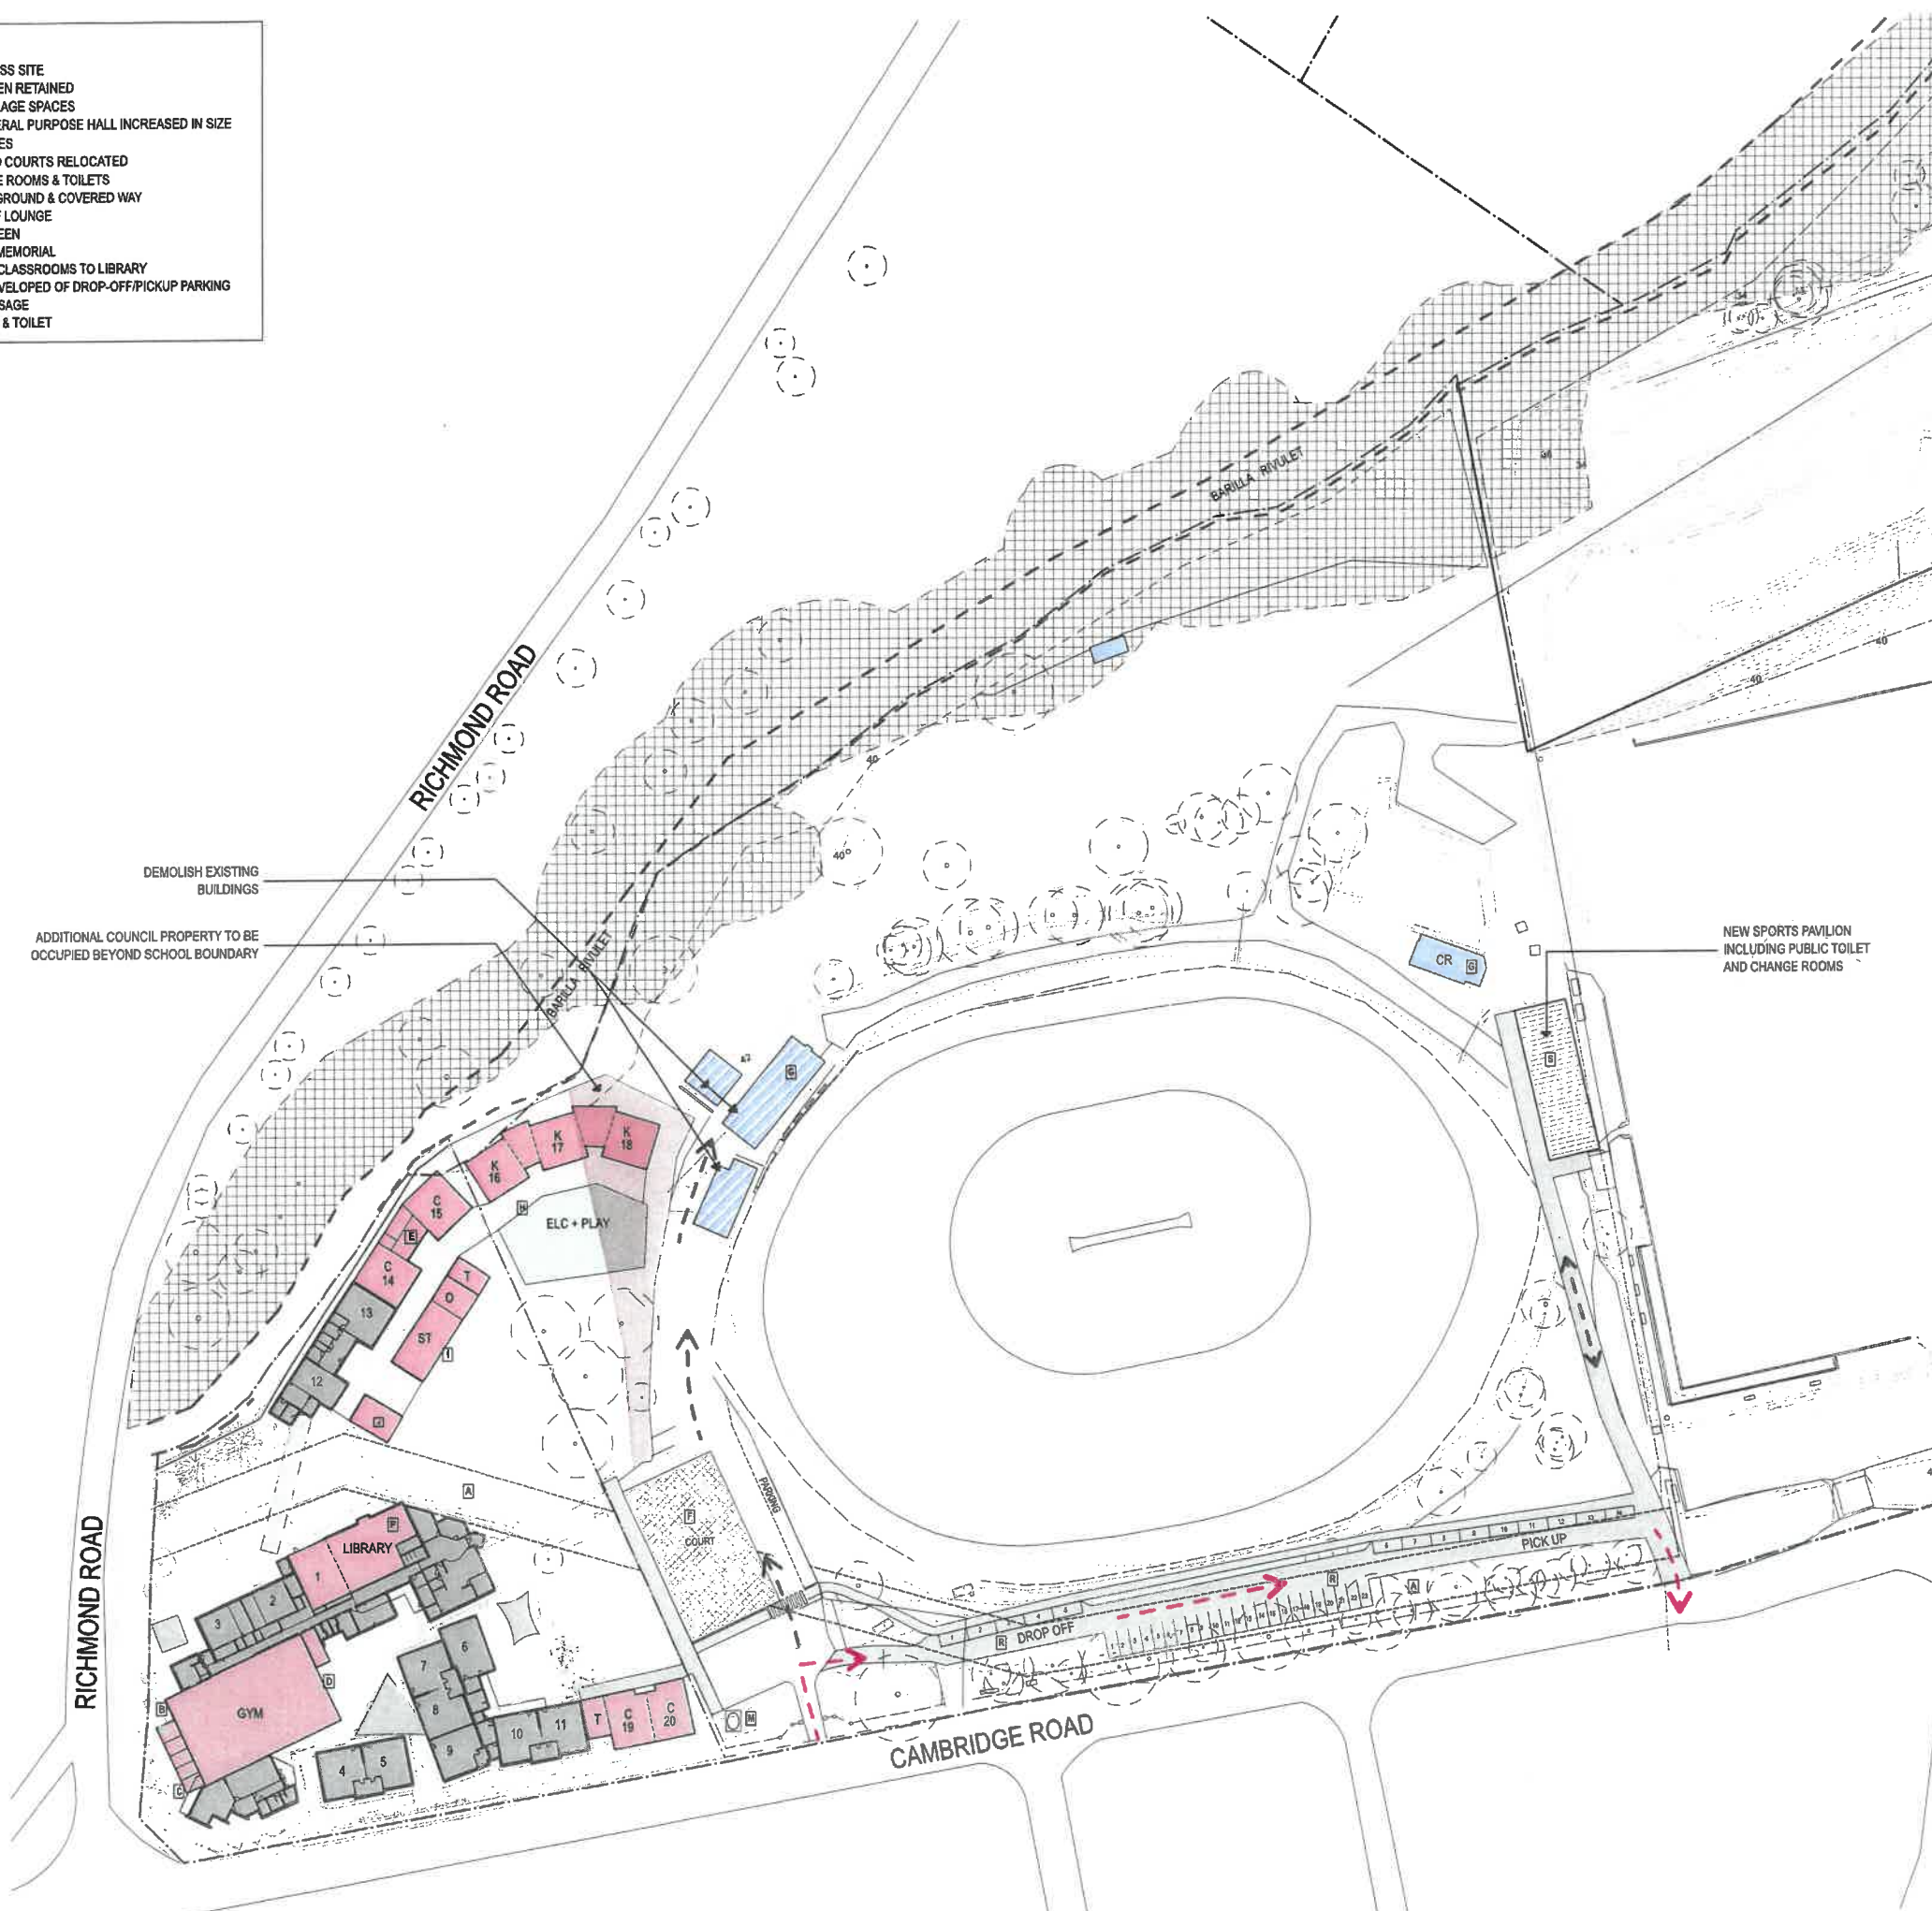


LEGEND

-  EXISTING BUILDINGS
-  NEW SCHOOL BUILDING
-  NEW SPORTS BUILDING
-  PROPOSED COVERED WAY/ DECK
-  PROPOSED ROAD / PATH / CARPARKING
-  EXISTING CARPARKING
-  EXISTING GRAVEL ROAD
-  EXISTING CHANGE ROOMS / TOILETS
-  EXISTING VEGETATION
-  PROPOSED PLAYGROUND/
-  ADDITIONAL COUNCIL PROPERTY OCCUPIED BEYOND SCHOOL BOUNDARY
-  VEHICULAR ACCESS
-  SECONDARY ACCESS

KEY

- A. EASEMENT ACROSS SITE
- B. EXISTING CANTEEN RETAINED
- C. PROPOSED STORAGE SPACES
- D. PROPOSED GENERAL PURPOSE HALL INCREASED IN SIZE
- E. ANCILLARY SPACES
- F. PROPOSED HARD COURTS RELOCATED
- G. EXISTING CHANGE ROOMS & TOILETS
- H. PROPOSED PLAYGROUND & COVERED WAY
- I. PROPOSED STAFF LOUNGE
- J. PROPOSED CANTEEN
- M. EXISTING ANZAC MEMORIAL
- P. CONVERSION OF CLASSROOMS TO LIBRARY
- R. PROPOSED REDEVELOPED OF DROP-OFF/PICKUP PARKING AREA - SHARED USAGE
- S. SPORTS PAVILION & TOILET



A Client Issue 28.02.18

Project Name
Cambridge Kindergarten


Address
**74 Wilmot Road
Huonville
Hobart 7109**

Client
**Department of
Education**

Drawing Title:
**Proposed Site plan -
option 1**

Status:	Drawing No.:	Revision:
B	107	A

DO NOT SCALE DRAWING
© M2Architecture. Unauthorised copying prohibited

Plot Date:	
28/02/2018	
Project No: 1418	
Scale @ A2: 1:1000	

t 03 6234 3307
f 03 6234 3192
www.m2e.com.au
25 Arthur St
North Hobart, 7000
PO Box 114
North Hobart, 7002
abn. 300474080443

