


Received: 02.02.2021

LEGEND

-  EXISTING ELEMENTS TO BE RETAINED
-  ELEMENTS TO BE REMOVED/DEMOLISHED
-  NEW ELEMENTS

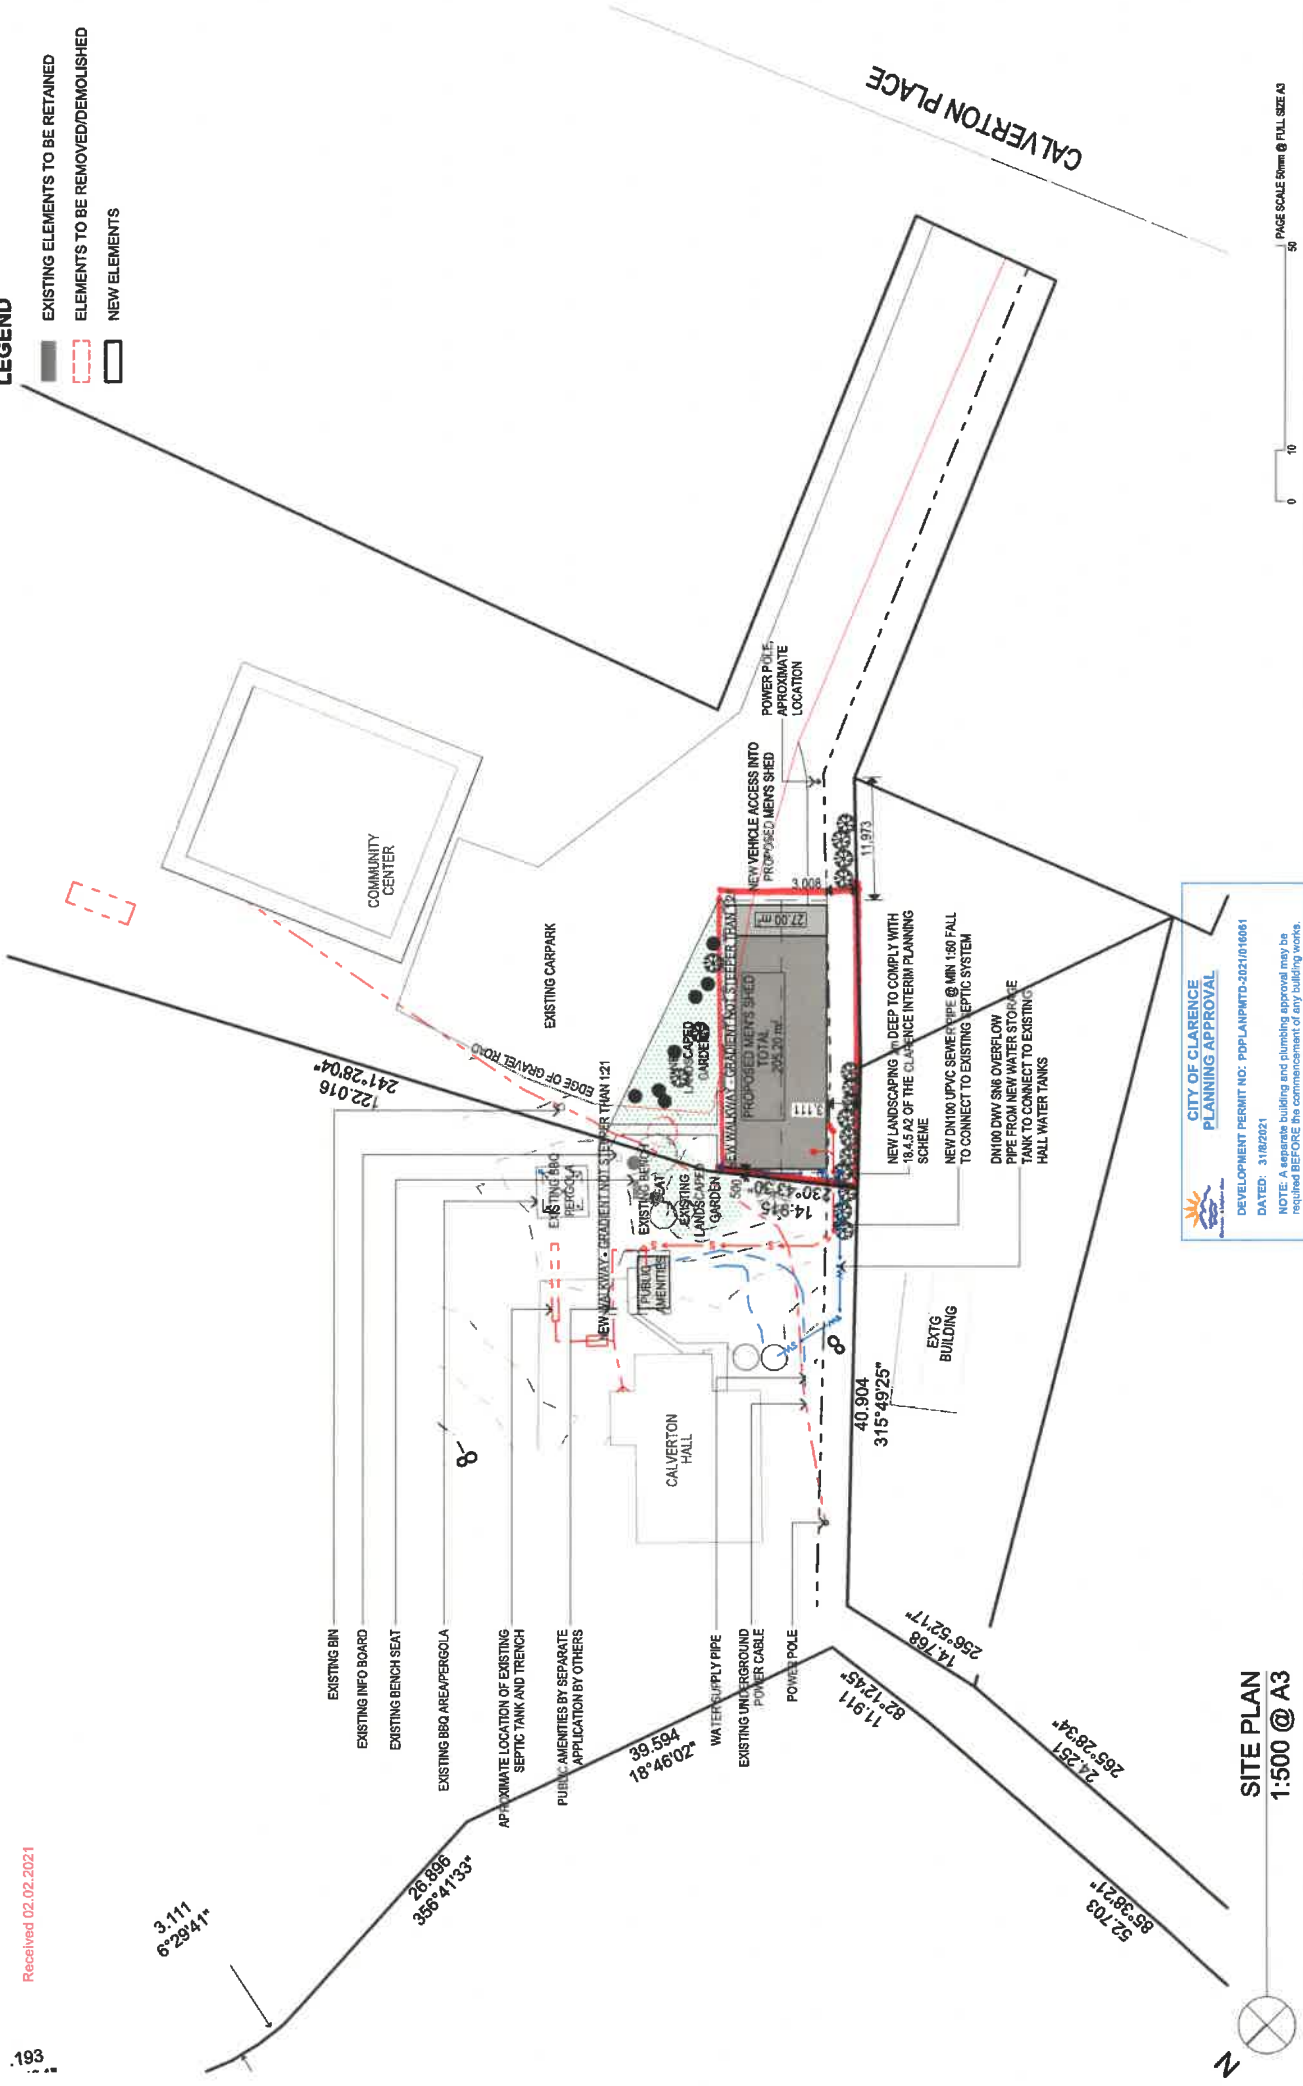

SITE PLAN
1:500 @ A3

REV	DESCRIPTION	DATE
0	DA	30/01/2021

Document Set ID: 454#006
Version: 2, Version Date: 02/03/2021

CITY OF CLARENCE
PLANNING APPROVAL

DEVELOPMENT PERMIT NO: POP/ANP/MTD-2021/016061
DATED: 31/08/2021

NOTE: A separate building and plumbing approval may be required BEFORE the commencement of any building works.

DYNAMIC
ARCHITECTURAL

DRAFTING & BUILDING DESIGN

P: 0497 398 085 | M: mar@dynamickedge.com.au | A: mar@dynamickedge.com.au
© 2021 DYNAMIC ARCHITECTURAL DRAFTING & BUILDING DESIGN

SOUTH ARM MEN'S SHED
PROPOSED MEN'S SHED
SOUTH ARM OVAL, 9 CALVERTON PLACE,
SOUTH ARM TAS 7022
SOUTH ARM PENINSULA MEN'S SHED INC.

Drawing Status: **APPROVAL**
Drawing Name: **SITE PLAN**
Drawing Number: **2019_A002-0**

0 10 50
PAGE SCALE 50mm @ FULL SIZE A3

LEGEND

-  EXISTING ELEMENTS TO BE RETAINED
-  ELEMENTS TO BE REMOVED/DEMOLISHED
-  NEW ELEMENTS



Received: 02.02.2021

SITE PLAN
1:1000 @ A3



REV	DESCRIPTION	DATE
0	DA	30/01/2021

DATE
30/01/2021

CITY OF CLARENCE
PLANNING APPROVAL

DEVELOPMENT PERMIT NO: POPLAN/PTD-2021/016001
DATED: 31/02/2021

NOTE: A separate listing and plan must be submitted BEFORE the commencement of the development.

DYNAMIC
ARCHITECTURAL
DRAFTING & BUILDING DESIGN

P: 0497 398 085 | M: marc@dynamichg.com.au | Accreditation: CC7550
© 2021 DYNAMIC ARCHITECTURAL DRAFTING & BUILDING DESIGN

SOUTH ARM MEN'S SHED
PROPOSED MEN'S SHED
SOUTH ARM OVAL, 9 CALVERTON PLACE,
SOUTH ARM TAS 7022
SOUTH ARM PENINSULA MEN'S SHED INC.

Drawing Status
APPROVAL

Drawing Name
SITE PLAN

Drawing Number
2019_A001-0

0 10 20
PAGE SCALE 50mm @ FULL SIZE A3